

Community Center Town Hall Meeting

Saturday, May 16, 2020
10:00am – 11:00am





Introductions



Maria Orozco,
Mayor of Gonzales



Rene Mendez,
City Manager



Patrick Dobbins
Public Works Director,
City Engineer



Carmen Gil,
Director of Community
Engagement & Partnerships



Luis Vargas,
Principal/CFO,
In Studio Architecture



Meeting Overview


1. Project Background and Efforts to Date
2. Potential Uses of Community Center
3. Conceptual Site Drawing
4. Potential Funding Sources
5. Questions and Answers
6. Next Steps



Opportunity Zone



Community Center

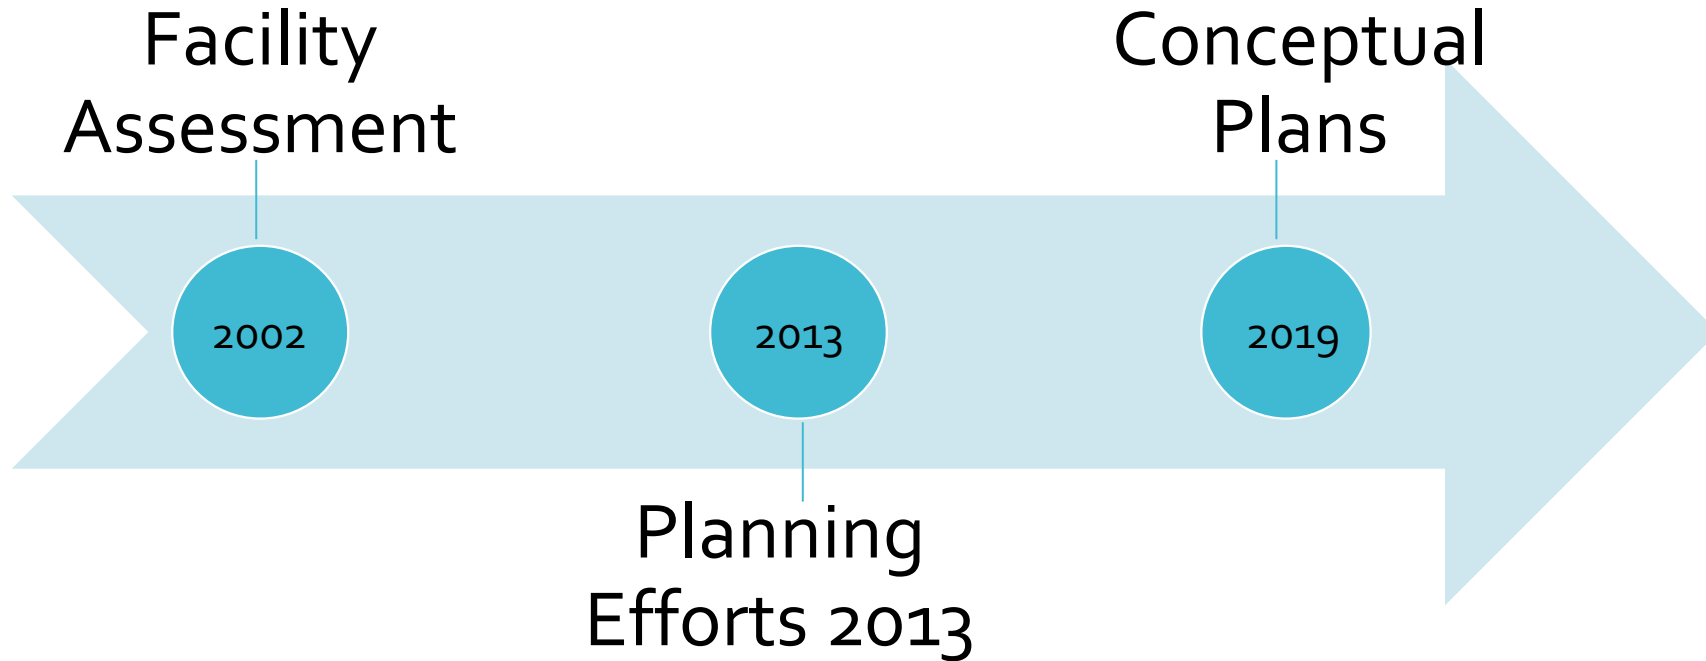

Possible Uses


- Community Meetings and Events
- Relocate Library
- Recreation and Fitness Programs
- Outdoor activities
- Performing Arts Center
- Farmers Markets



5TH STREET

608.66' S44°19'30"E

260.00' N45°41"E

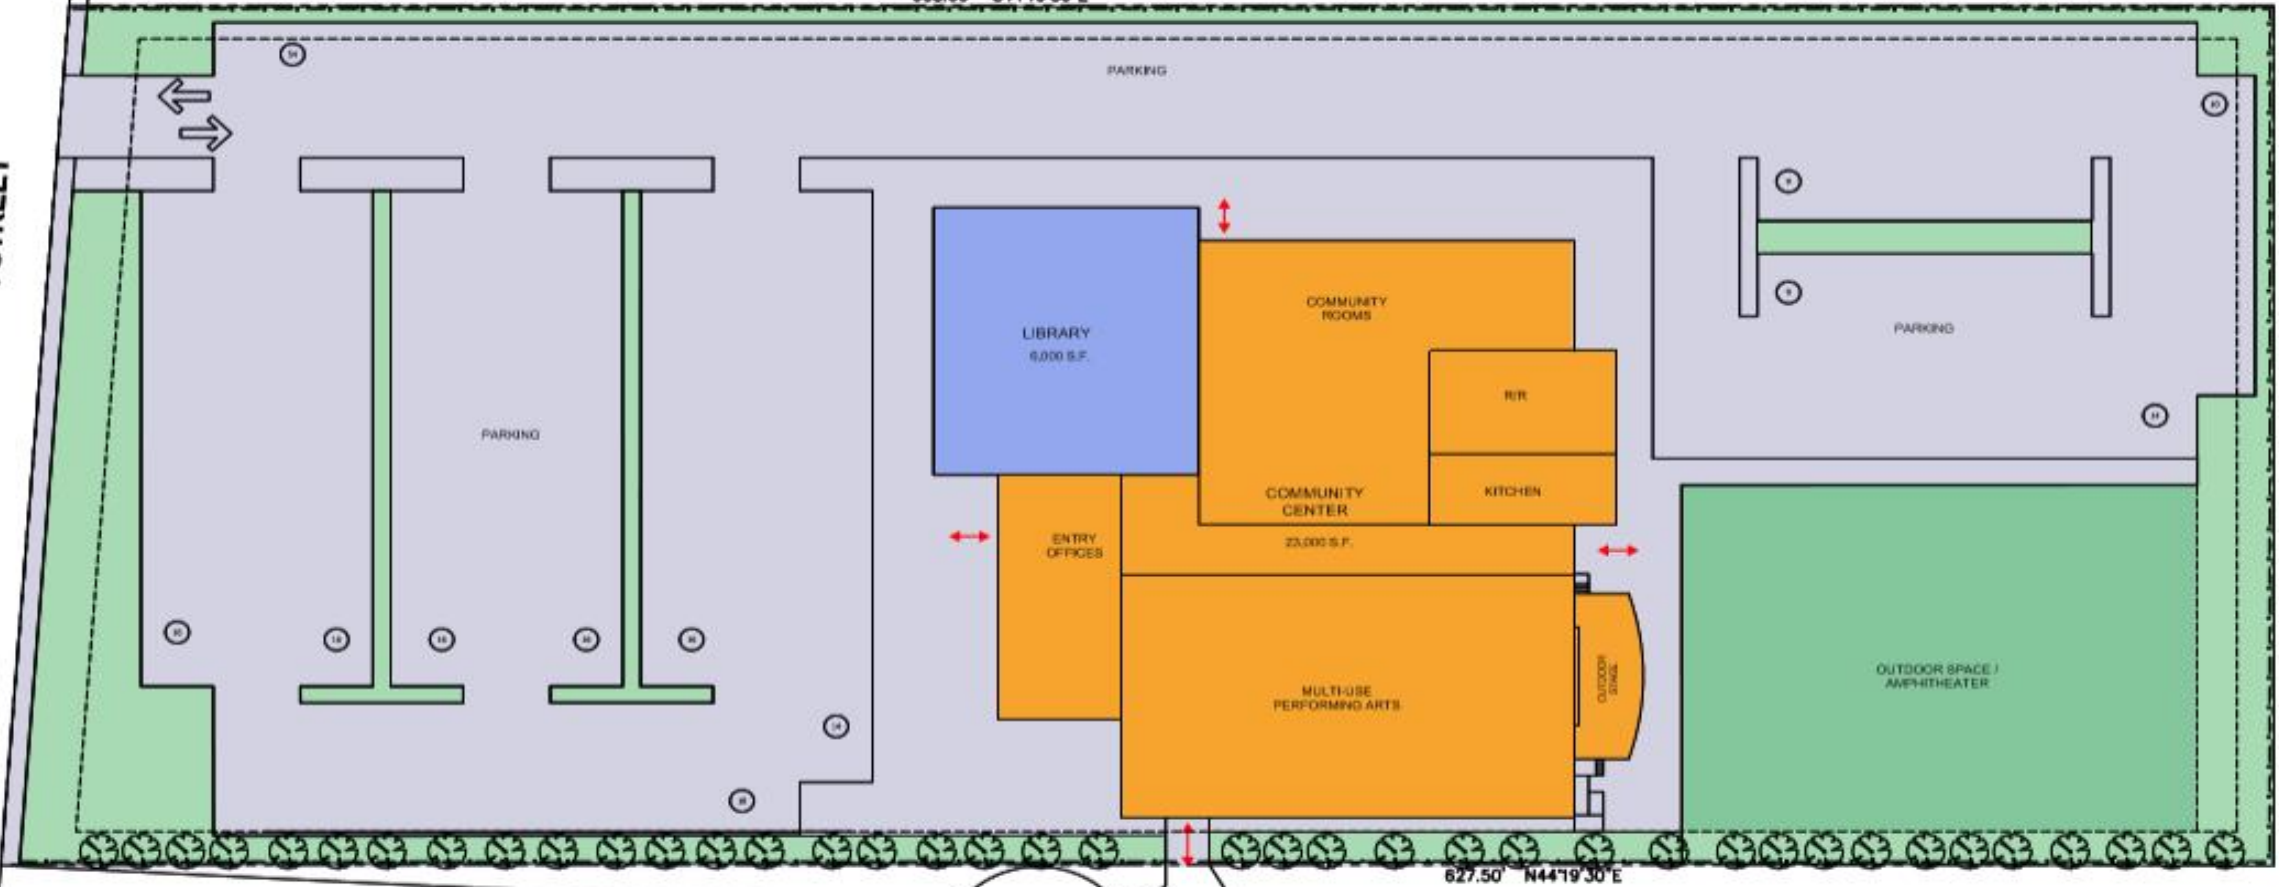

LEGEND

- COMMUNITY CENTER
- LIBRARY (PHASE 2)
(LANDSCAPE AREA PHASE 1)
- LANDSCAPE AREA
- PAVED AREA
- (E) FENCE
- PROPERTY LINE
- ACCESS POINT, ENTRY

PARKING
PROVIDED: 210 SPACES

1 PROPOSED SITE PLAN
SCALE: 1" = 30'
0 20 40 FEET



PROPOSED SITE PLAN

GONZALES COMMUNITY CENTER

IN STUDIO ARCHITECTURE

02-26-20



Community Center

Current building size is 23,000sq and includes:

- Large Multi-purpose Room
- Conference Rooms for Meetings
- Public Library
- Outdoor Theater
- Kitchen



Cost & Funding

Estimated Cost = \$20 million (2019)

- Phasing Approach

Potential Funding

- Sales Tax Measure
- Grants
- Partnerships



Questions & Answers





Next Steps

Resident Steering Group

Volunteers interested in helping us think through this more sign up through:

→ chat option

→ send us an email at public.input@ci.Gonzales.ca.us



*Thank
you*

